



MINUTES
COMMITTEE #1
REVENUES, DISBURSEMENTS, WATER AND WASTEWATER
July 5, 2016

Committee #1 - Revenues, Disbursements, Water and Wastewater met on Tuesday, July 5, 2016⁶ at 9:00 AM in the Council Chambers, City Hall, 30 West Central Street, Chippewa Falls, WI.

Committee Members present: Rob Kiefer, John Monarski, Brent Ford.

Mayor/Other Council Members present: Mayor Hoffman.

Others present: Finance Manager/Treasurer Lynne Bauer, Street & Utility Maintenance Manager Rick Ruf, Police Chief Matt Kelm, Police Lt. Dave Bebeau, Assistant City Engineer Rob Krejci, Parks & Recreation Director Dick Hebert, Utility Office Manager Connie Freagon, Head Custodian Scot Michels, Carol from Korgers Furniture & Decorating, Kevin Snyder from Signart, Kurt Gaber from Gaber Signs, Kevin Erickson from LaCrosse Sign Co., Dave Michels from Hudson Electric.

Call to Order: 9:00 AM

1. Discuss funding for City Hall sign and flag pole lighting. Possible recommendations to the Council.

The Committee discussed sign options from Signart and LaCrosse Sign Co. The signs were similar except the Signart warranty was longer and the LaCrosse Sign Co. price was lower. Lighting and electrical for the sign and flag pole were discussed and quotes from H&R Electric, Hudson Electric and Roshell Electric were reviewed. According to the Street & Utility Maintenance Manager a street light on Bay Street could light the flag pole. Later in the meeting Dave Michels from Hudson Electric indicated that was not sufficient because it was yellow and would alter the appearance of the flag.

Motion by Monarski/Kiefer to recommend the Council approve the quote of \$4,420 from LaCrosse Sign Co. for a new City Hall Sign. **All present voted aye except Ford who voted nay. Motion carried.**

Motion by Ford/Monarski to recommend the Council approve Option 2 from Hudson Electric to provide and install new 120 volt circuit for ground mounted sign at a cost of \$1,475. **All present voted aye. Motion carried.**

Motion by Kiefer/Monarski to recommend the Council approve Option 4 from Hudson Electric to provide and install (2) 36 watt LED pole mounted flag lights at a cost of \$1,680. **All present voted aye except Ford who voted nay. Motion carried.**

2. Discuss funding for Council Chamber flooring. Possible recommendations to the Council.

Carol from Korgers presented three options for flooring in the Council Chambers: 1) carpeting - \$3,300; 2) Vinyl Stripwood Tiles - \$8,975; and 3) carpeting and tile - \$6,500.

Motion by Monarski/Kiefer to recommend the Council approve Option 1 from Korgers to install carpeting in the Council Chambers at a cost of \$3,300. **All present voted aye except Ford who voted nay. Motion carried.**

3. Discuss disposition of Police Department vehicles and use of proceeds. Possible recommendations to the Council.

The Committee continued discussions regarding the disposition of the 2013 Ford SUVs. After the last meeting, Street & Utility Manager Rick Ruf, City Engineer/Public Works Director/Utility Manager Rick Rubenzer and Police Chief Matt Kelm discussed options but could not come to a consensus on whether the vehicles should be exchanged for services, sold, given to other departments and if revenues should remain with the Police Department. The Committee discussed many different options including selling the vehicles, giving the vehicles to other departments, and what to do with the sale proceeds.

Motion by Monarski to recommend the Council sell the two police department vehicles. **This motion died for lack of a second.**

After further discussion it was determined the best course of action for the City would be to retain the vehicles and use them to replace much older vehicles in the City fleet. Chief Kelm would like the proceeds to fund unanticipated costs in his department relating to hiring and software maintenance. The proceeds from the sale of two older vehicles will be placed in the Police Department Sale of Scrap Account. More discussion will continue regarding whether the Police Department should receive the value of the vehicles after additional information is available on the unanticipated Police Department costs. In addition, a fleet policy will be discussed in the future.

Motion by Kiefer/Ford to recommend the Council approve integrating the 2013 SUVs into the City Fleet with the proceeds from the sale of older city vehicles be placed in the Police Department Sale of Scrap Account. **All present voted aye except Monarski who voted nay. Motion carried.**

4. Discuss funding for media presentation equipment in the Council Chambers. Possible recommendations to the Council.

The Committee discussed information from Chippewa County regarding AirMedia and wireless projector equipment for the Council Chambers with an estimated cost of \$7,900. They discussed investigating other options however Utility Office Manager Connie Freagon mentioned the County has this equipment and software and normally has to research multiple options before they are allowed to make a purchase. The County IT Department is familiar with this equipment and software.

Motion by Ford/Kiefer to recommend the Council approve funding from franchise fees for media presentation equipment in the Council Chambers. **All present voted aye. Motion carried.**

5. Adjournment.

Motion by Monarski/Ford to adjourn at 10:41 AM. **All present voted aye. Motion carried.**

**Minutes submitted by,
Lynne Bauer, Finance Manager/Treasurer**



QUOTATION • CONTRACT


SignArt Company, Inc.
 2170 Dodd Road Mendota Heights, MN 55120
 Phone 651-688-0563 Fax 651-688-2081

Date **5/19/16** Quote No. **CF51916** Quotation is VOID if Not Accepted Within 60 Days

BUYER	JOB LOCATION
City of Chippewa Falls 30 West Central Street Chippewa Falls, WI 54729 Scot Michels smichels@chippewafalls-wi.gov	Same

DESCRIPTION	EACH	TOTAL
One 3' x 5' double-faced monument sign with aluminum opaque faces, routed copy and logo, per our attached drawing dated 5/6/16. Graphics to be illuminated with internal LEDs. Entire cabinet and frame to be fabricated from aluminum in our local facility. Mounting will be on a concealed steel pole set in a concrete footing. Price includes installation and assumes normal digging conditions. Power to sign and final connection not included. Relocation of existing flag-pole (if desired) is not included. Includes 4 year parts and 2 year labor warranty on electrical components.	\$5000.00	\$5,000.00
Option: Non-lit 3' x 6' sign per our drawing.....\$3,816.00		
Option: Refurbish existing old city sign.....Allow \$2,500 - \$3,000.00		
TAX ALLOWANCE	\$275.00	\$275.00
INSTALLATION	Included	Included
PERMIT ALLOWANCE	Cost + \$150	Cost + \$150
<i>These items are not included in the contract price and will be billed as additions: Permits and procurement costs, electrical connection to primary feed, engineering fees, field testing and inspections when required, adjustments in structural elements resulting from engineering or testing.</i>		

Normal permitting is done for \$150 procurement fee plus actual permit costs. (Not included in sign price)
 Variance, conditional use or other appeals are done at cost of hearing fees plus \$60.00 per hr staff time & mileage

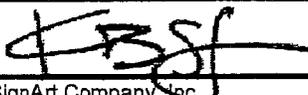 Kevin Snyder 5/19/16
 SignArt Company, Inc. By

Accepted by:

Acceptance Date:

The above signed principal(s) of the buyer hereby personally guarantee payment of all charges made by SignArt under this contract.

SUMMARY OF CHARGES	
Total of above	\$5,425.00
Deposit	\$2,712.50
Balance	\$2,712.50
Plus Permits	

Sign Specifications:

OPTION 3


**Internally Illuminated
Double Faced Monument Sign
with Routed Aluminum Face**

Sign Cabinet:
Fabricated internal aluminum frame

Returns:
(paint finish to coordinate with the color of the building stone)


Faces:
Routed and painted aluminum faces
(paint finish to coordinate with the color of the building stone)
backed with translucent white polycarbonate
and applied vinyl overlay (perforated dual color black)

Base:
Aluminum Pole Cover Base
(paint finish to coordinate
with the color of the building stone)
with surface applied vinyl address (black)

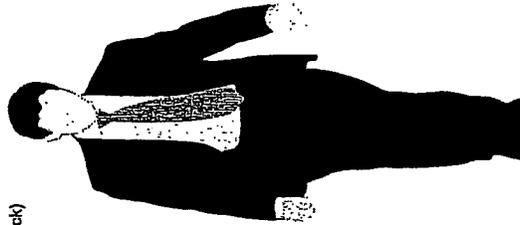

Total Sign Area: 15 sq. ft.

SCALE: 3/4" = 1'-0"

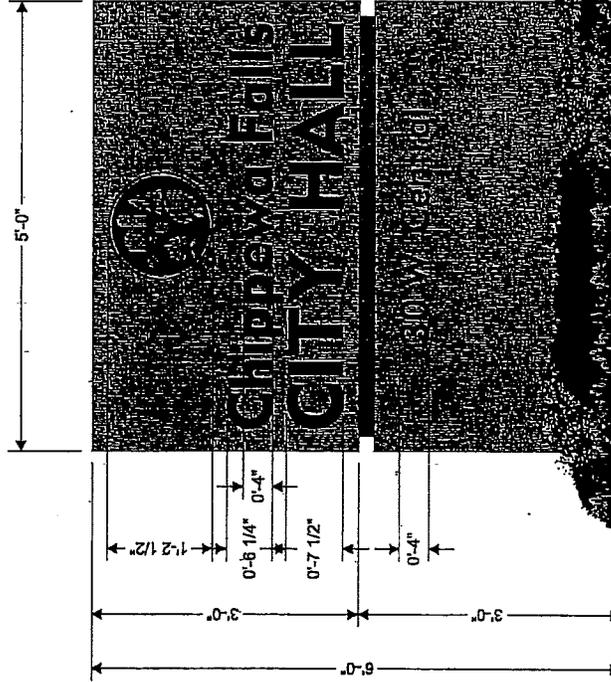

CUSTOMER INFORMATION

Customer: City of Chippewa Falls,
WI

Address: Chippewa Falls, WI

Sales: Kevin Snyder

DRAWING INFORMATION

File Name: City of Chippewa Falls
monument sign
REV D 5-8-16

Date: REV A 7-27-15

Revisions: REV B 7-27-15
REV C 7-30-15
REV D 5-8-16

Scale: 3/4" = 1'-0" at 11" x 17"

Pages: 1 of 2

Designer: Jeff Welepierning

**Customer/
LL Approval:**



SignArt Company

Eau Claire, WI
715-834-5127
800-235-5178

St. Paul, MN

651-688-0563
800-599-0563

www.signartusa.com



This drawing was created to assist you in visualizing
our proposal. It is the property of Sign Art Company
and may not be used or reproduced by others.

SCALE: 3/4" = 1'-0"

Photograph with Sign Location



CUSTOMER INFORMATION

Customer: City of Chippewa Falls,
WI

Address: Chippewa Falls, WI

Sales: Kevin Snyder

DRAWING INFORMATION

File Name: City of Chippewa Falls
monument sign
REV D 5-6-16

Date: REV A 7-27-16

Revisions: REV B 7-27-16

REV C 7-30-16

REV D 5-6-16

Scale: 3/4" = 1'-0" at 11" x 17"

Page: 2 of 2

Designer: Jeff Weisplanning

Customer:
LL Approval:



SignArt Company

Eau Claire, WI
715-834-5127
800-235-5178

St. Paul, MN
651-688-0563
800-699-0563



www.signartusa.com

This drawing was created to assist you in visualizing
our proposal. It is the property of Sign Art Company
and may not be used or reproduced by others.

SCALE: 3/4" = 1'-0"

CUSTOMER INFORMATION

Customer: City of Chippewa Falls, WI

Address: Chippewa Falls, WI

Sales: Kevin Snyder

DRAWING INFORMATION

File Name: City of Chippewa Falls, WI monument sign
REV E 5-6-16

Date: REVA 7-27-15

Revisions: REV B 7-27-15
REV C 7-30-15
REV D 5-6-16
REV E 5-6-16

Scale: 3/4" = 1'-0" at 11" x 17"

Page: 1 of 2

Designer: Jeff Welsperming

Customer/
LL Approval:



SignArt Company

Eau Claire, WI
715-834-5127
800-235-5178

St. Paul, MN
651-688-0563
800-699-0563
www.signartusa.com



This drawing was created to assist you in visualizing our proposal. It is the property of Sign Art Company and may not be used or reproduced by others.

Sign Specifications:

OPTION 4

Non-Illuminated Double Faced Monument Sign with Aluminum Face

Sign Cabinet:

Fabricated internal aluminum frame

Returns:

(paint finish to coordinate with the color of the building stone)

Faces:


Aluminum Pole Cover Base (paint finish to coordinate with the color of the building stone)

Non-Illuminated Flat Cut Out 1/4" Aluminum Graphics


Slud Mounted Flush to face painted (black)

Base:

Aluminum Pole Cover Base (paint finish to coordinate with the color of the building stone) with surface applied vinyl address (black)

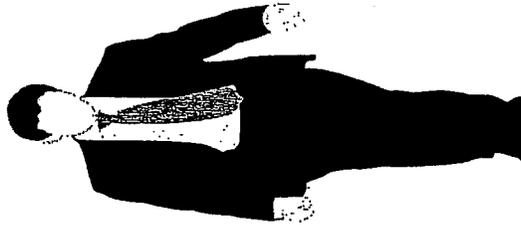


Total Sign Area: 18 sq. ft.

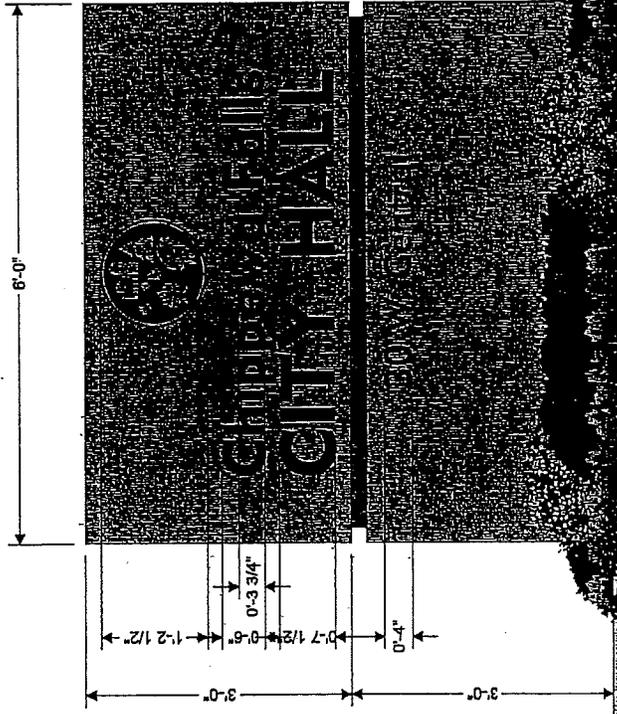

SCALE: 3/4" = 1'-0"

Photograph with Sign Location

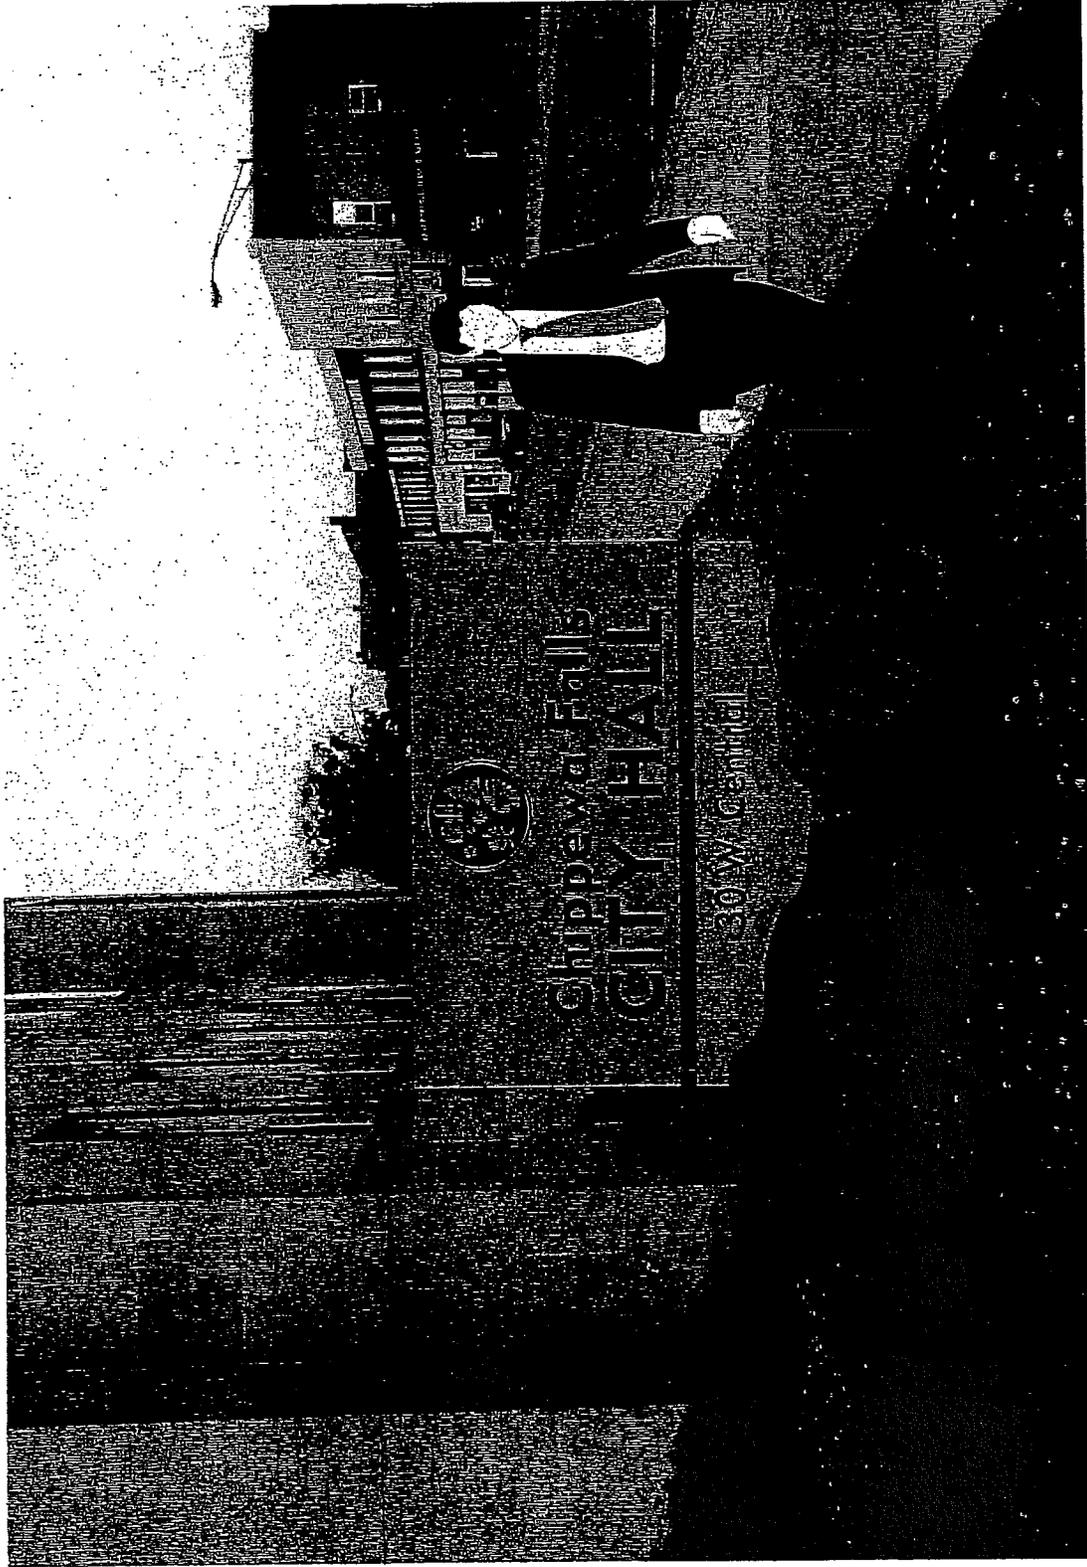

CUSTOMER INFORMATION

Customer: City of Chippewa Falls, WI

Address: Chippewa Falls, WI

Sales: Kevin Snyder

DRAWING INFORMATION

File Name: City of Chippewa Falls, WI monument sign REV E 5-6-16

Date: REVA 7-27-15
Revisions: REV B 7-27-16
REV C 7-30-16
REV D 5-6-18
REV E 5-6-16

Scale: 3/4" = 1'-0" at 11" x 17"

Page: 2 of 2

Designer: Jeff Weispferming

Customer/LL Approval:



SignArt Company

Eau Claire, WI
715-834-5127
800-235-5178

St. Paul, MN
651-688-0563
800-699-0563

www.signartusa.com



This drawing was created to assist you in visualizing our proposal. It is the property of Sign Art Company and may not be used or reproduced by others.

2502 Melby St.
Eau Claire, WI 54703
Phone (715)835-6189
Fax (715)835-6868

 **LA CROSSE SIGN CO.**
MAKE A STATEMENT!
PROPOSAL

Proposal No. 90131

Date: 06/02/16

<i>Proposal Submitted To:</i> CITY OF CHIPPEWA FALLS- CITY HALL Attn: LYNN BAUER 30 W CENTRAL ST CHIPPEWA FALLS, WI 54729	<i>Phone:</i> 715-726-2719	<i>Fax:</i>
	<i>Job Name and Address:</i> CITY OF CHIPPEWA FALLS- CITY HALL 30 W CENTRAL ST CHIPPEWA FALLS, WI 54729	

We hereby submit specifications and estimates for: ILLUMINATED MONUMENT

La Crosse Sign Company of Eau Claire will provide the following service upon acceptance of this proposal.

Option 1: \$ 4,420.00*

- Removal of existing sign to be completed by others.
- Produce and install one (1) 5' x 4' x 6" D/F fabricated aluminum cabinet painted one color premium grade enamel. Faces will be router cut from aluminum with white acrylic backing. Acrylic backing to be decorated with black day/night vinyl. Stripe to be one color standard vinyl (red). Address to be decorated one color standard vinyl (black) per customer approved art.
- Lighting: white LEDs will be placed behind the lettering only (not the address portion). Includes UL listing and disconnect switch.
- Install: Double pole direct embed.

- * Pricing is subject to review after acceptance of final project specifications and artwork.
- * Pricing does not include applicable tax, permit or permit acquisition fees.
- * Pricing does not include any new primary electrical runs if required.
- * Pricing is subject to review after initial site survey is performed.

**CUSTOMER IS RESPONSIBLE FOR ALL PERMIT COSTS.
ALL ILLUMINATED SIGNS WILL BE 120 VOLT, UNLESS OTHERWISE SPECIFIED AND QUOTED.
FINAL ELECTRICAL HOOK-UP BY CUSTOMER.
ALL PRICES ARE PLUS APPLICABLE SALES TAX**

We hereby proposed to furnish labor and materials – complete in accordance with the above specifications, for the sum of: \$ 0.00

Terms: 50% down, balance due upon completion

A FINANCE CHARGE, maximum according to law, will be made on all amounts owed over 30 days.

All material is guaranteed to be as specified. All work to be completed in a workmanlike manner according to standard practices. Any alteration or deviation from above specifications involving extra costs, will be executed only upon orders, and will become an extra charge over and above the estimate. It is also agreed that if any unforeseen extra costs, such as other than ideal excavating conditions, are encountered, such extra costs will be added to this estimate on a time and material basis. All agreements contingent upon strikes, accidents, or delays beyond our control. Owner to carry fire, tornado and other necessary insurance to cover his own properties. Our workers are covered by Worker's Compensation and Public Liability insurance.

Authorized Signature: _____
KEVIN ERICKSON

Note: This proposal may be withdrawn by us if not accepted within 10 days.
WI. BUILDING CONTRACTOR REGISTRATION #1104371

CUSTOMER ACCEPTANCE OF PROPOSAL

The above prices, specifications and conditions are satisfactory and are hereby accepted. You are authorized to do the work as specified. Payment will be made as outlined above. Note: See Lien notice on reverse side.

Date: _____

Signature: _____

2502 Melby St.
Eau Claire, WI 54703
Phone (715)835-6189
Fax (715)835-6868

 **LA CROSSE SIGN CO.**
MAKE A STATEMENT!
PROPOSAL

Proposal No. 90131

Date: 06/02/16

<i>Proposal Submitted To:</i> CITY OF CHIPPEWA FALLS- CITY HALL Attn: LYNN BAUER 30 W CENTRAL ST CHIPPEWA FALLS, WI 54729	<i>Phone:</i> 715-726-2719	<i>Fax:</i>
	<i>Job Name and Address:</i> CITY OF CHIPPEWA FALLS- CITY HALL 30 W CENTRAL ST CHIPPEWA FALLS, WI 54729	

We hereby submit specifications and estimates for: ILLUMINATED MONUMENT

La Crosse Sign Company of Eau Claire will provide the following service upon acceptance of this proposal.

Option 2: \$ 4,895.00*

Remove existing sign and pole. Cut at grade and cap electricity. Dispose of pole. Sign cabinet to be brought to shop to retrofit for LED conversion. Current sign is 3' x 4' x 4" with 1.5" flange, and 1" depth to the pan. Sign will be re-installed on Bay Street per council's recommendation.

Install: 17' steel pole, 3" diameter. Pole to go 6' below grade. Auger 18" diameter hole. Pole to be painted one color premium grade enamel. Sign to be attached to the pole with a 4'9" steel arm constructed from 3" round pipe. Sign to be welded to the top and sides of the arm so it does not pose a potential swinging pendulum.

- * Pricing is subject to review after acceptance of final project specifications and artwork.
- * Pricing does not include applicable tax, permit or permit acquisition fees.
- * Pricing does not include any new primary electrical runs if required.
- * Pricing is subject to review after initial site survey is performed.

CUSTOMER IS RESPONSIBLE FOR ALL PERMIT COSTS.
ALL ILLUMINATED SIGNS WILL BE 120 VOLT, UNLESS OTHERWISE SPECIFIED AND QUOTED.
FINAL ELECTRICAL HOOK-UP BY CUSTOMER.
ALL PRICES ARE PLUS APPLICABLE SALES TAX

We hereby proposed to furnish labor and materials – complete in accordance with the above specifications, for the sum of: \$ 0.00

Terms: 50% down, balance due upon completion

A FINANCE CHARGE, maximum according to law, will be made on all amounts owed over 30 days.

All material is guaranteed to be as specified. All work to be completed in a workmanlike manner according to standard practices. Any alteration or deviation from above specifications involving extra costs, will be executed only upon orders, and will become an extra charge over and above the estimate. It is also agreed that if any unforeseen extra costs, such as other than ideal excavating conditions, are encountered, such extra costs will be added to this estimate on a time and material basis. All agreements contingent upon strikes, accidents, or delays beyond our control. Owner to carry fire, tornado and other necessary insurance to cover his own properties. Our workers are covered by Worker's Compensation and Public Liability insurance.

Authorized Signature: _____
KEVIN ERICKSON

Note: This proposal may be withdrawn by us if not accepted within 10 days.
WI. BUILDING CONTRACTOR REGISTRATION #1104371


CUSTOMER ACCEPTANCE OF PROPOSAL

The above prices, specifications and conditions are satisfactory and are hereby accepted. You are authorized to do the work as specified. Payment will be made as outlined above. Note: See Lien notice on reverse side.



Date: _____

Signature: _____

DF Internally Illuminated Monument

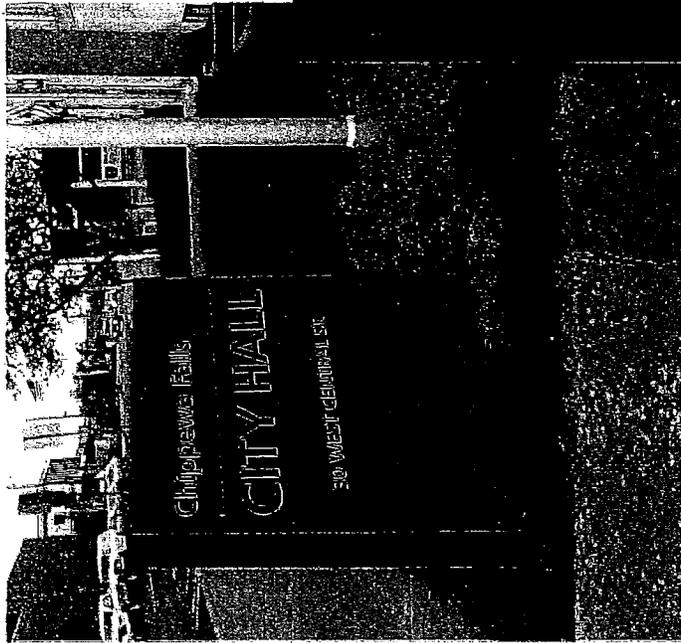

NIGHT VIEW

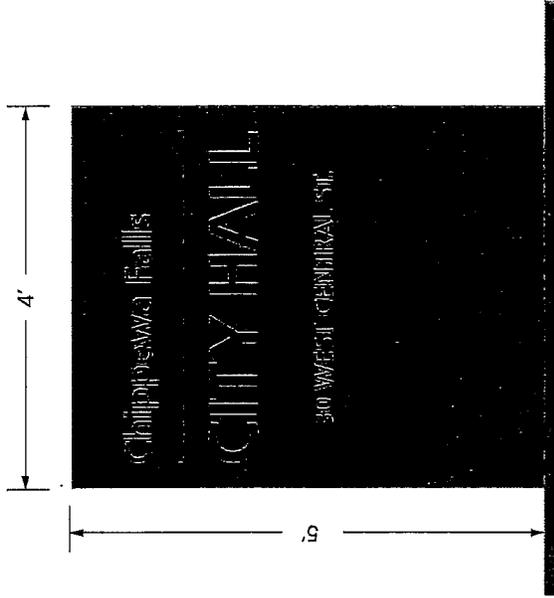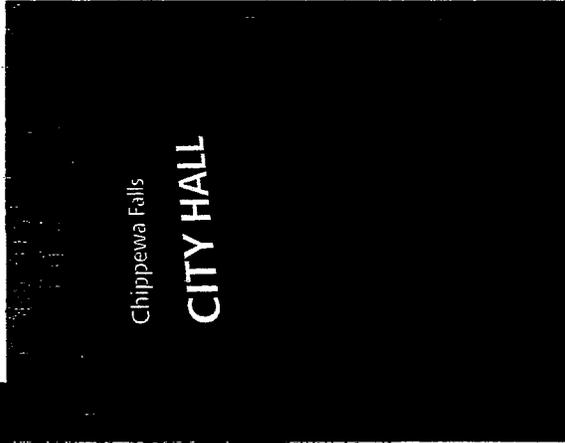

SCALE 1/4" = 1'0"

Approved by: _____

Date: _____

Landlord: _____

Date: _____

© 2010 LACROSSE SIGN CO. ALL RIGHTS RESERVED. THIS DOCUMENT IS THE PROPERTY OF LACROSSE SIGN CO. ANY REPRODUCTION OR DISTRIBUTION WITHOUT THE WRITTEN PERMISSION OF LACROSSE SIGN CO. IS STRICTLY PROHIBITED.

LACROSSE SIGN CO.
MAKE A STATEMENT!
 1450 Oak Forest Drive • Onalaska, WI 54650 • 608-781-1450
 2242 Mustang Way • Madison, WI 53718 • 608-222-5353
 2502 Nelby Street • Eau Claire, WI 54703 • 715-835-6188

DESIGN

Drawing by: Brian Anderson
 Sign Type: Monument/PhP
 Date Created: 5-17-2016
 Last Modified: 5-24-2016
 Scale:

SALES

Job Name: City of Chippewa Falls
 Job Address: 30 West Central St.
 Chippewa Falls, WI
 Sales person: Kevin Erickson
 Job Number: 90131


FILE

Revision Number:
 Job File Location:
 Sales folder
 Eau Claire
 Job name
 Sales/Artwork PDFs

COLOR KEY

- 1 TBD
- 2 RED
- 3 Black Day Night
- 4
- 5

Dimensions: 7-3/4" D x 6-1/4" W x 8-1/2" H
(Height dimension includes fitter)
Product Weight: 5.8 lbs.

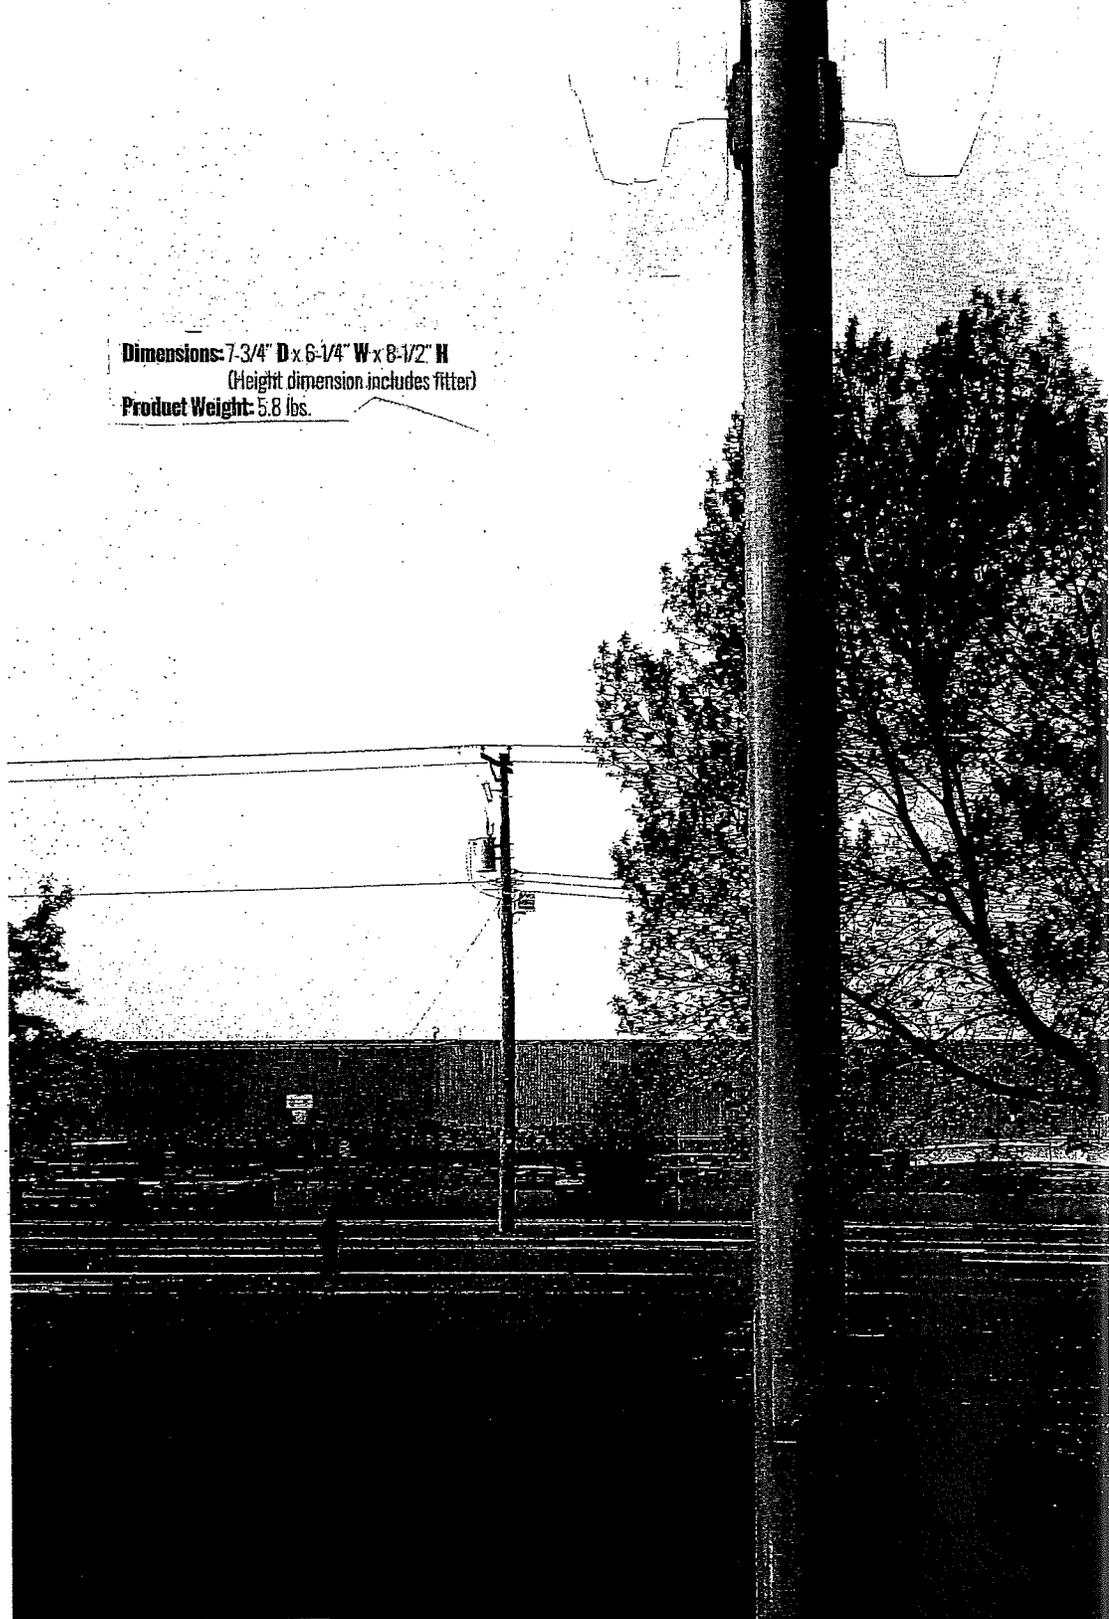


HUDSON ELECTRIC INC.

Serving The Chippewa Valley

DAVID MICHELS

david@hudsonelectric.com

Ph: 715-723-3661 Fax: 715-720-9333
14623 County Hwy S ~ Chippewa Falls, WI 54729
www.hudsonelectric.com

H & R Electric Inc.

6394 County Highway B
Chippewa Falls, WI 54729
715-723-2977

Estimate

Date Estimate #

5/10/2016 327

Project

01210/ pipe-wire new sign & flag pole Its

City Hall

Description

Qty

H&R Electric proposes the following:

Option #1 We are declining to give a price for this item at this time due to uncertainty of how the existing sign is fed. Further investigation is needed to give a proper bid for all contractors

Option #2 To Provide new piping/wiring and new 120v CKT with single point connection to new Customer supplied sign.

Material	\$232.40
Labor	\$ 1680.00
Total	\$ 1912.40

Option #2 and #3 Combined: To Provide new piping/wiring and new 120v CKT with single point connection to new Customer supplied sign. Provide and install 2- 76 watt 7700 Lumen 5000k LED Flood lights, 120v Photocyc for the control of the 2 Flood lights.

Material	\$ 650.00
Labor	\$ 1920.00
Total	\$ 2570.00

Chippewa County Sales Tax

Signature

HUDSON ELECTRIC, INC.
 14623 County Hwy S
 Chippewa Falls, WI 54729

Estimate

Date	Estimate #
6/13/2016	5031

Name / Address
Chippewa Falls City Hall 30 West Central Street Chippewa Falls, WI 54729

Project

Description	Qty	Cost	Total
Option #1: \$1,250.00 Replace wiring to existing sign - Add photo cell and disconnect switch - Note: Sign repair by others			
Option #2: \$1,475.00 Provide & install new 120 volt circuit for ground mounted sign - Includes photo cell - Note: Disconnect switch will be part of the new sign			
Option #3: \$1,680.00 Provide & install two (2) 76 watt LED ground mounted flag lights - Includes photo cell -			
Option #4: \$1,680.00 Provide & install two (2) 36 watt LED pole mounted flag lights - at 10' AFG - Includes photo cell -			
Thank you for your business.		Total	\$0.00
Phone #	Fax #	E-mail	Customer Signature:
715-723-3661	715-720-9333	info@hudsonelectric.com	

**ROSELL ELECTRIC
FAX COVER SHEET
(715) 723-2881
FAX# (715) 723-2781**

**TO: SCOTT
LOCATION: CITY HALL
DATE: 4-27-16
FROM: GREG RUBENZER
NUMBER OF PAGES INCLUDING COVER SHEET: 1**

PROJECTS:

**INSTALL TWO 120 VOLT 20 AMP CIRCUITS TO THE SOUTH
WEST CORNER OF THE BUILDING. \$1,658.00**

INSTALL ONE 52 WATT LED FLAG POLE LIGHT. \$1,086.00

INSTALL POWER TO THE NEW SIGN. \$748.00

**THANK YOU FOR GIVING US THE OPPORTUNITY TO BE OF
SERVICE.**

**SINCERELY,
GREG RUBENZER
ROSELL ELECTRIC, INC.**

ESTIMATE

DATE 5-13-15 DESIGNER CAROL
 NAME CITY HALL COUNCIL CHAMBERS
 ADDRESS (FIRE #) _____
 HOME PHONE _____ WORK PHONE _____

Room	Product	Size	Yards	Retail	Sale Price	Cost
ALL						
CARPET:						
	IN STOCK PERFORMER					
	2602 NYLON					
	COMMERCIAL grade		135	2895	14.95	2,018 ²⁵
OPTION 1						

TAKE UP OLD FLOORCOVERING _____

DISPOSAL _____

MOVE APPLIANCES/FURNITURE - PULL & REPLACE TOILET _____ by City Hall

REMOVE & REPLACE BASE/QUARTERROUND _____

UNDERLAYMENT/DUROCK & INSTALLATION _____

ADHESIVE & SEAM SEALER/PRIMER _____ 281⁷⁵

GROUT _____

METAL/COVEBASE _____ transition edges 25⁰⁰

TRAVEL _____

OTHER _____

PREPARATION/COMPLETION (AN ALLOWANCE OF _____ HOURS) _____ 100
 Approx

PREPARATION OF AREA IS ONLY AN ESTIMATE BASED ON \$25.00/HOUR/MAN.
 INCLUDES CLEANING, VACUUMING, SCRAPING, GRINDING, LEVELING, RENAIL & REPAIR AREA, ETC.

CARPET LABOR _____ 875

VINYL LABOR _____

CERAMIC LABOR _____

WINDOW TREATMENT INSTALLATION _____

OTHER CHARGES _____

TOTAL _____ \$3,300

DEPOSIT (MINIMUM 50%) _____

BALANCE ON COMPLETION _____

201 N. Bridge Street
 Chippewa Falls, WI 54729
 Tel: 715-723-8852
 Fax: 715-723-2821

544 Broadway Street
 Menomonie, WI 54751
 Tel: 715-235-3917
 Fax: 715-235-3937

KORGER'S
 FURNITURE & DECORATING
 PAINT- WINDOWCOVERING
 FLOORING- FURNITURE

12 MONTHS INTEREST FREE
 FINANCING IS AVAILABLE TO
 QUALIFIED CUSTOMERS.
 A SERVICE CHARGE OF 1-1/2%
 PER MONTH WILL BE CHARGED
 ON ALL ACCOUNTS OVER 30 DAYS

ESTIMATE

DESIGNER

CAROL

DATE 5-13-15

NAME CITY HALL COUNCIL CHAMBERS

ADDRESS (FIRE #)

HOME PHONE

WORK PHONE

Room	Product	Size	Yards	Retail	Sale Price	Cost
	ALL					
	VINYL STRIPWOOD TILES					
	AMTICO SPACIA	20 mil				
		1,134 SF		2.95	4.50	5,103
OPTION 2						

TAKE UP OLD FLOORCOVERING _____

DISPOSAL _____

MOVE APPLIANCES/FURNITURE PULL & REPLACE TOILET by City Hall 250

REMOVE & REPLACE BASE/QUARTERROUND _____

UNDERLAYMENT/DUROCK & INSTALLATION 497

ADHESIVE & SEAM SEALER/PRIMER _____

GROUT _____

METAL/COVEBASE transition edges 25

TRAVEL _____

OTHER _____

PREPARATION/COMPLETION (AN ALLOWANCE OF _____ HOURS) Strip Floor/level 500

PREPARATION OF AREA IS ONLY AN ESTIMATE BASED ON \$25.00/HOUR/MAN. Approx

INCLUDES CLEANING, VACUUMING, SCRAPING, GRINDING, LEVELING, RENAIL & REPAIR AREA, ETC.

CARPET LABOR _____

VINYL LABOR 2,600

CERAMIC LABOR _____

WINDOW TREATMENT INSTALLATION _____

OTHER CHARGES _____

\$ 8,975

TOTAL _____

DEPOSIT (MINIMUM 50%) _____

BALANCE ON COMPLETION _____

2 LOCATIONS

201 N. Bridge Street
Chippewa Falls, WI 54729
Tel: 715-723-8852
Fax: 715-723-2821

544 Broadway Street
Menomonie, WI 54751
Tel: 715-235-3917
Fax: 715-235-3937

KORGERS
FURNITURE & DECORATING
PAINT- WINDOWCOVERING
FLOORING- FURNITURE

12 MONTHS INTEREST FREE
FINANCING IS AVAILABLE TO
QUALIFIED CUSTOMERS.
A SERVICE CHARGE OF 1-1/2%
PER MONTH WILL BE CHARGED
ON ALL ACCOUNTS OVER 30 DAYS

ESTIMATE

DATE 5-12-16 DESIGNER CAROL
 NAME CITY HALL - COUNCIL CHAMBERS
 ADDRESS (FIRE #) _____
 HOME PHONE _____ WORK PHONE _____

Room	Product	Size	Yards	Retail	Sale Price	Cost
	FLOORING					
	COUNCIL MEMBERS SIDE					
	Carpet		66	2895	1495	986 ⁷⁰
	26 oz NYLON Commercial					
	THE PUBLIC SEATING AREA					
	LUXURY VINYL TILE		594	695	450	2673 ⁰⁰
	Stripwood		8F			
	20 MIL					
OPTION B						

TAKE UP OLD FLOORCOVERING _____

DISPOSAL _____

MOVE APPLIANCES/FURNITURE - PULL & REPLACE TOILET _____ by City Hall 150

REMOVE & REPLACE BASE/QUARTERROUND _____

UNDERLAYMENT/DUROCK & INSTALLATION _____ 415³⁰

ADHESIVE & SEAM SEALER/PRIMER _____

GROUT _____

METAL/COVEBASE _____ transition edges 25

TRAVEL _____

OTHER _____

PREPARATION/COMPLETION (AN ALLOWANCE OF _____ HOURS) skip floor/level 350

PREPARATION OF AREA IS ONLY AN ESTIMATE BASED ON \$25.00/HOUR/MAN. ^{Approp}

INCLUDES CLEANING, VACUUMING, SCRAPING, GRINDING, LEVELING, RENAIL & REPAIR AREA, ETC.

CARPET LABOR _____ 500

VINYLLABOR _____ 1400

CERAMIC LABOR _____

WOOD LABOR _____

OTHER CHARGES _____

TOTAL _____ \$6,500

DEPOSIT (MINIMUM 50%) _____

BALANCE ON COMPLETION _____

2 LOCATIONS
 201 N. Bridge Street. Chippewa Falls, WI 54729
 544 Broadway Street Menomonie, WI 54751
 Tel: 715-723-8852 Tel: 715-235-3917
 Fax: 715-723-2821 Fax: 715-235-3937

KORGERS
FURNITURE & DECORATING
 PAINT- WINDOWCOVERING
 FLOORING- FURNITURE

12 MONTHS INTEREST FREE FINANCING IS AVAILABLE TO QUALIFIED CUSTOMERS.
 A SERVICE CHARGE OF 1-1/2% PER MONTH WILL BE CHARGED ON ALL ACCOUNTS OVER 30 DAYS




Complete wireless HD presentation from any mobile device and any platform

Today, you want to “Bring Your Own Device” (BYOD) to meetings to present, collaborate, and share content wirelessly. With Crestron AirMedia™ you can, and it couldn't be easier.


Using AirMedia, you can walk into any meeting space and wirelessly present PowerPoint®, Excel®, and Word documents, PDFs, photos, and screen shots from your personal iOS® or Android™ mobile device on the room display. Mac® and Windows® notebooks also connect seamlessly, making presentations and collaboration from almost any device incredibly fast and easy.



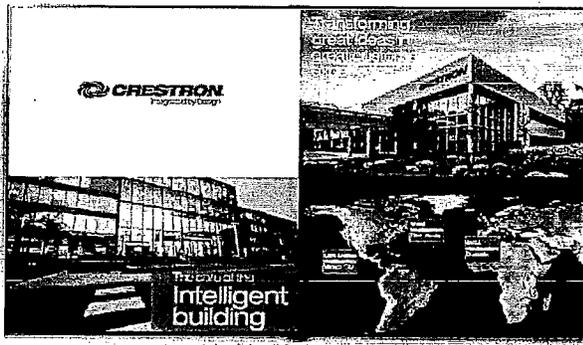


QUAD VIEW COLLABORATION

Up to 32 people can connect to AirMedia at the same time in the same room. Each person simply pushes the “show me” button to display content from his or her device. In Quad View mode, up to four presenters’ content can be displayed simultaneously, making true collaboration possible.

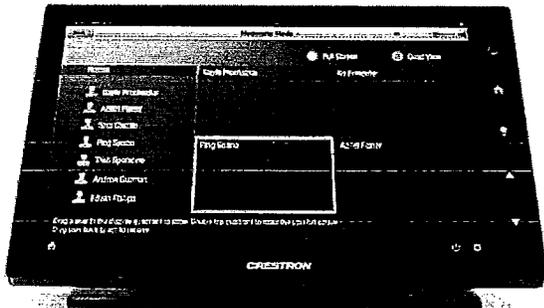

MODERATOR MODE

In moderator mode, presenters and instructors can easily control the room and prevent “presentation chaos.” Just select whose content to share and whose content to not share, all from the AirMedia web page or Crestron touch screen.

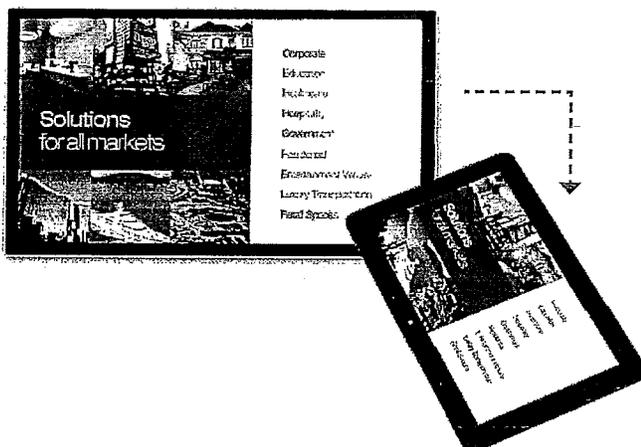


REMOTE VIEW

For very large meeting spaces where the display can be difficult to see, Remote View enables up to 40 participants, either at the back of the room or in other locations, to log in from a web browser to view the presentation on their mobile devices.


1 - 2 - 3 PRESENT!

Present and collaborate with AirMedia in three simple steps:

1. Connect your display to the HDMI® output of AirMedia
2. Connect AirMedia to your building's LAN
3. Download the free app to your iOS or Android device – or connect using the web browser on your laptop

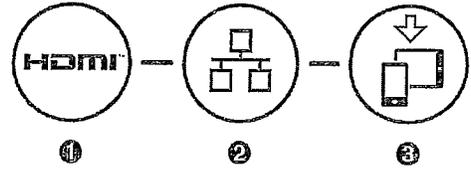

The AirMedia app for iOS devices is available on the App Store™.
The AirMedia app for Android devices is available on Google Play™.

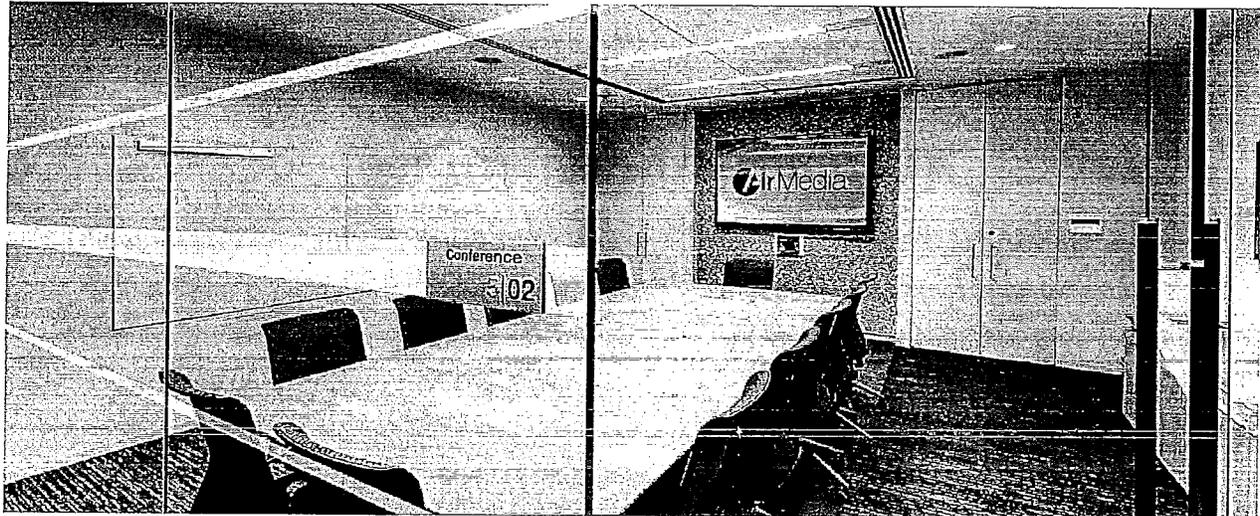


COMPLETE SYSTEM INTEGRATION

AirMedia seamlessly integrates with Crestron DigitalMedia™, the industry-leading HD video distribution solution, so you can easily distribute your presentations. And with its built-in network connectivity, it can communicate with Crestron control systems and Crestron Fusion® software as part of a complete enterprise building management solution.



6.15 in (156 mm)



Crestron AM-100

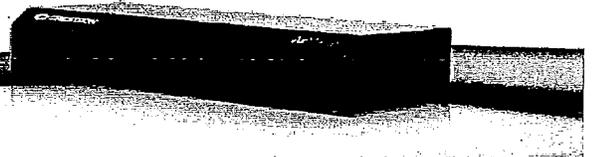

Built-in functionality enables you to easily connect via the AirMedia app or web browser.

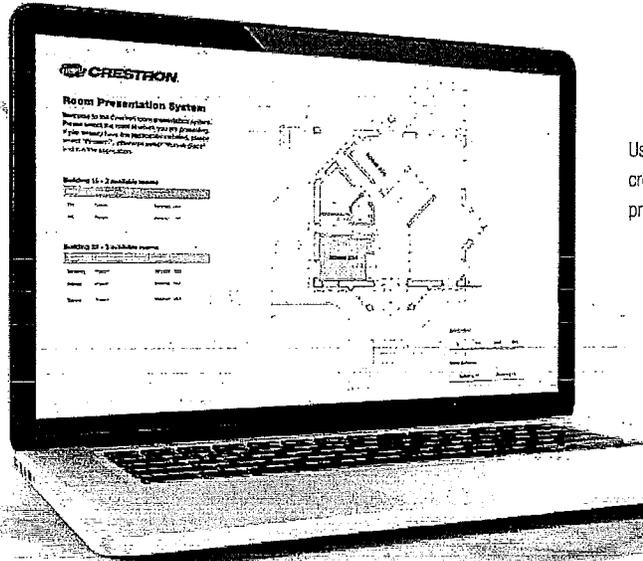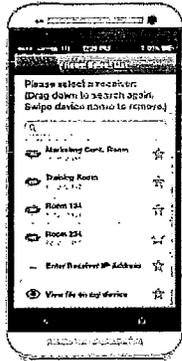

Using AirMedia enterprise tools you can create a custom welcome screen that provides clear instructions for presenters.

At home in the enterprise

ENTERPRISE MANAGEMENT

AirMedia can be managed and monitored with Crestron Fusion enterprise management software and Simple Network Management Protocol (SNMP). This is especially valuable when AirMedia is used as a stand-alone device, i.e. without a Crestron control system.

EASY ENTERPRISE-WIDE DEPLOYMENT

The AirMedia app can be silently deployed to personal computers across the enterprise – a tremendous time-saver. It also ensures that everyone in your organization is ready and able to connect to any approved AirMedia device with a single mouse click.

Contact us for more information
crestron.com/airmedia | 855.604.2127

Crestron Electronics
15 Volvo Drive, Rockleigh, NJ 07647
Phone 800.237.2041 • Fax 201.767.1903
crestron.com

Products manufactured in the United States. Printed in USA 2014-07

All brand names, product names, and trademarks are the property of their respective owners. Certain trademarks, registered trademarks, and trade names may be used in this document to refer to either the entities claiming the marks and names of their products. Crestron disclaims any proprietary interest in the marks and names of others. Crestron is not responsible for errors in typography or photography. ©2014 Crestron Electronics, Inc.

